



01 West Elevation of Hinsley Lane

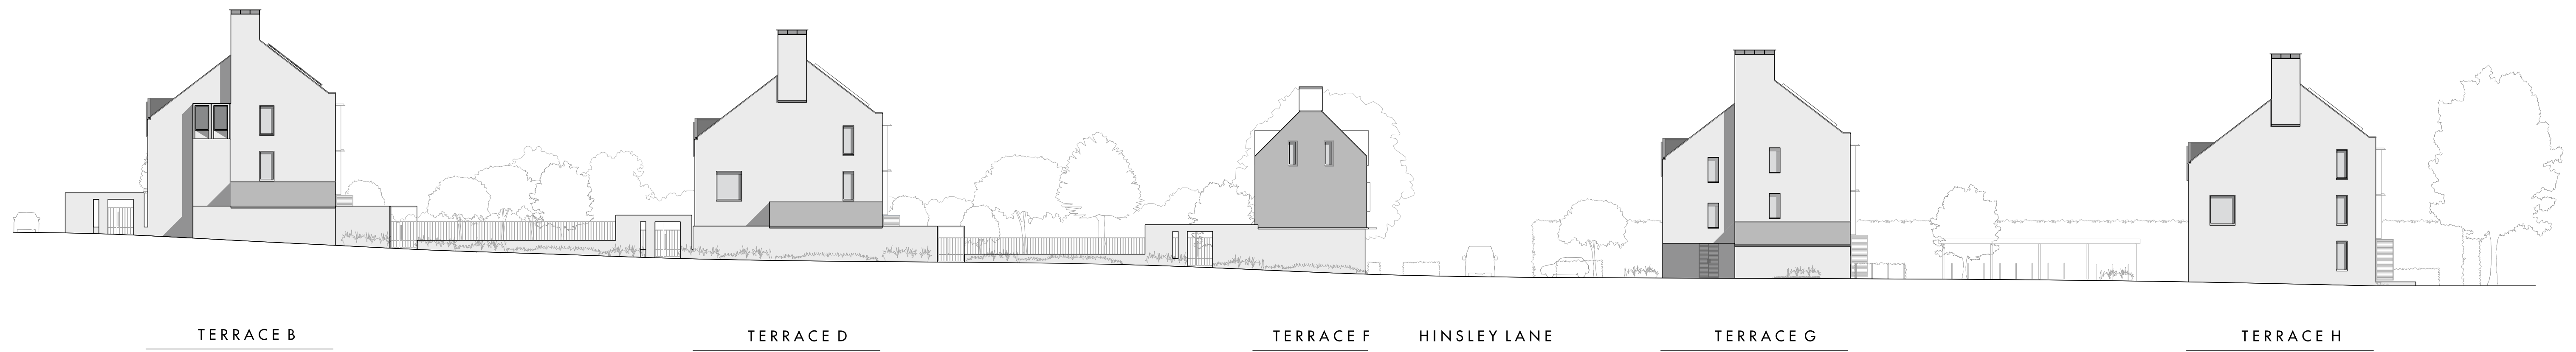

02 East Elevation of Hinsley Lane

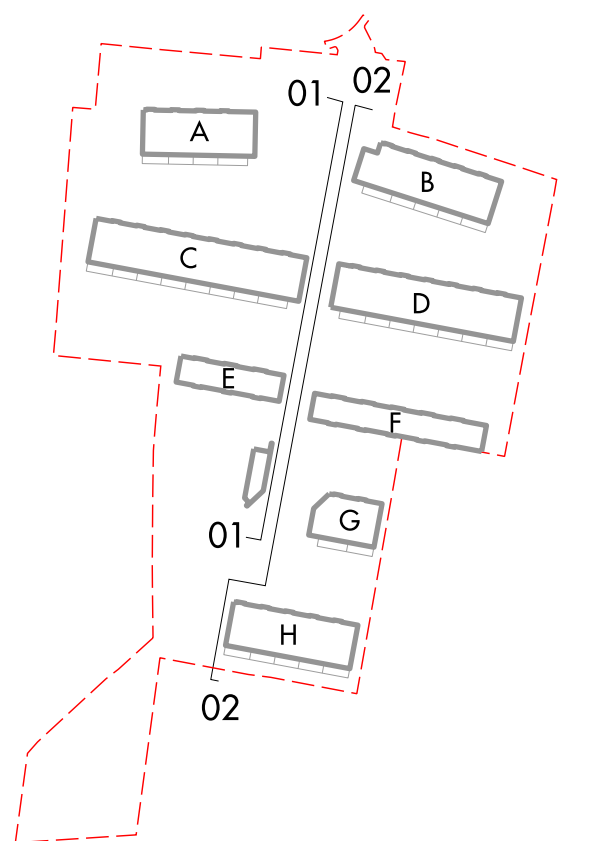

0 10m 20m